



401 DRAW- INGS

SPRING 2021



OESHMITA DHRUBAA AHMAD
ID- 17308025

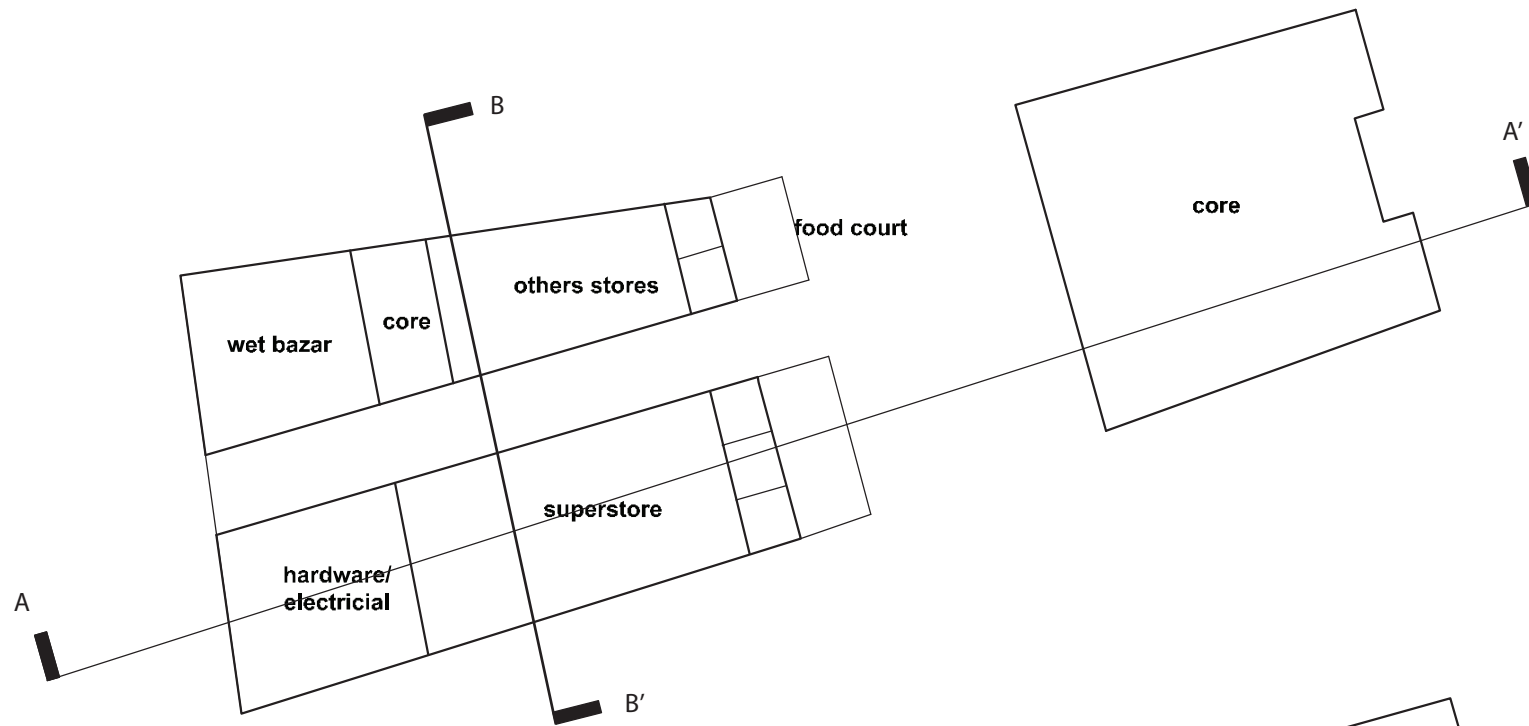

GROUND FLOOR PLAN
SCALE= 1:200


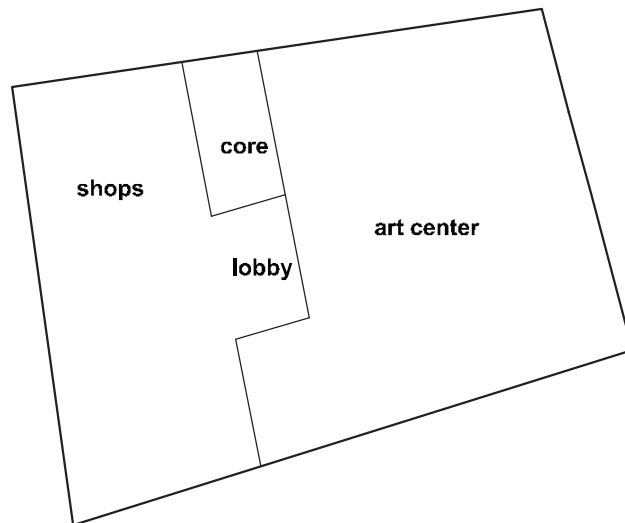


FIRST FLOOR PLAN
SCALE= 1:200

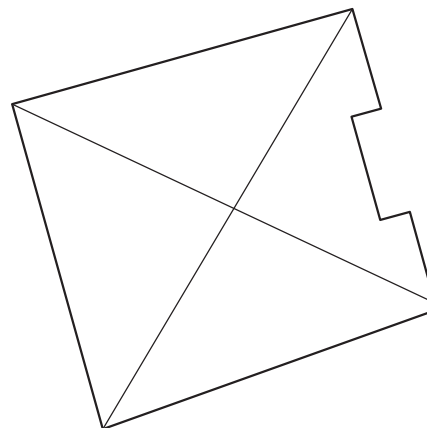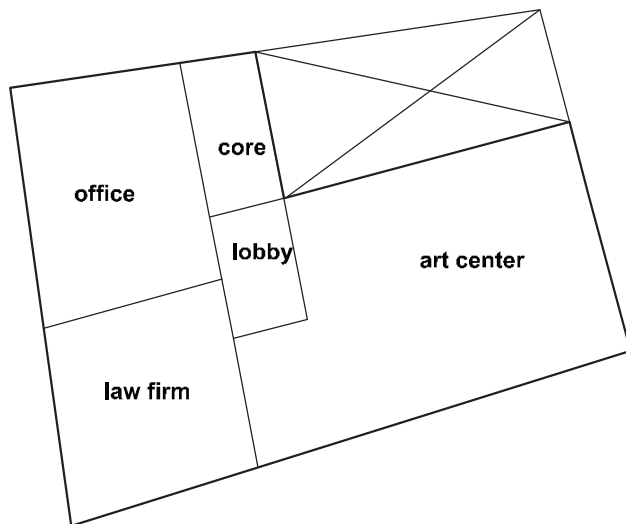


SECOND FLOOR PLAN

SCALE= 1:200

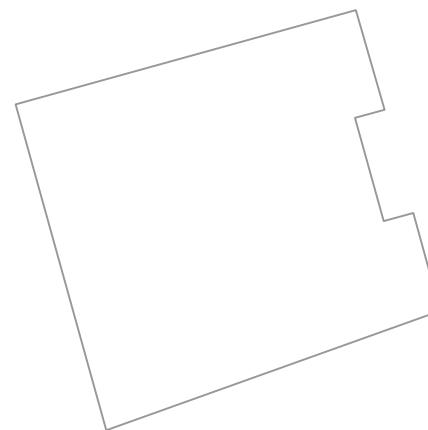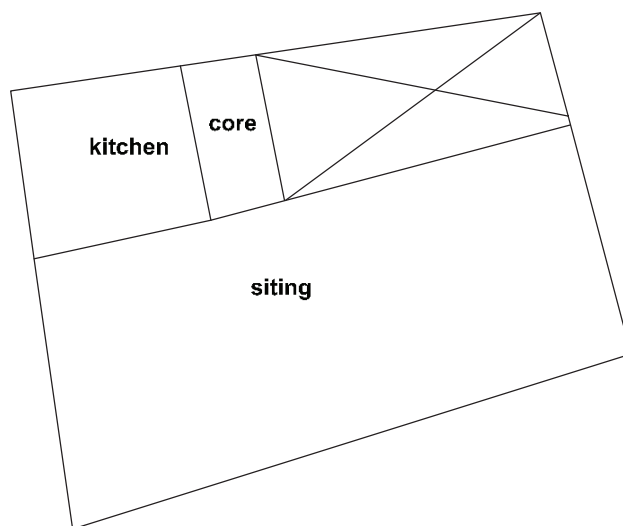


ROOF FLOOR PLAN

SCALE= 1:200

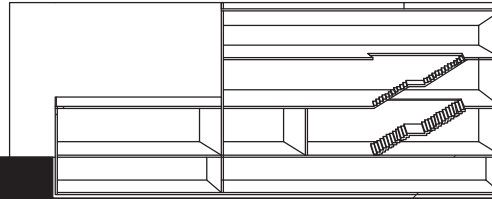

SECTION BB'

SCALE= 1:200

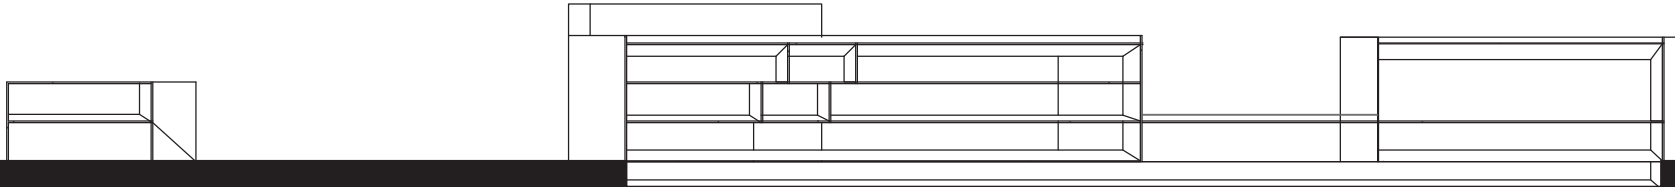

SECTION AA'

SCALE= 1:200