



GROUND FLOOR PLAN

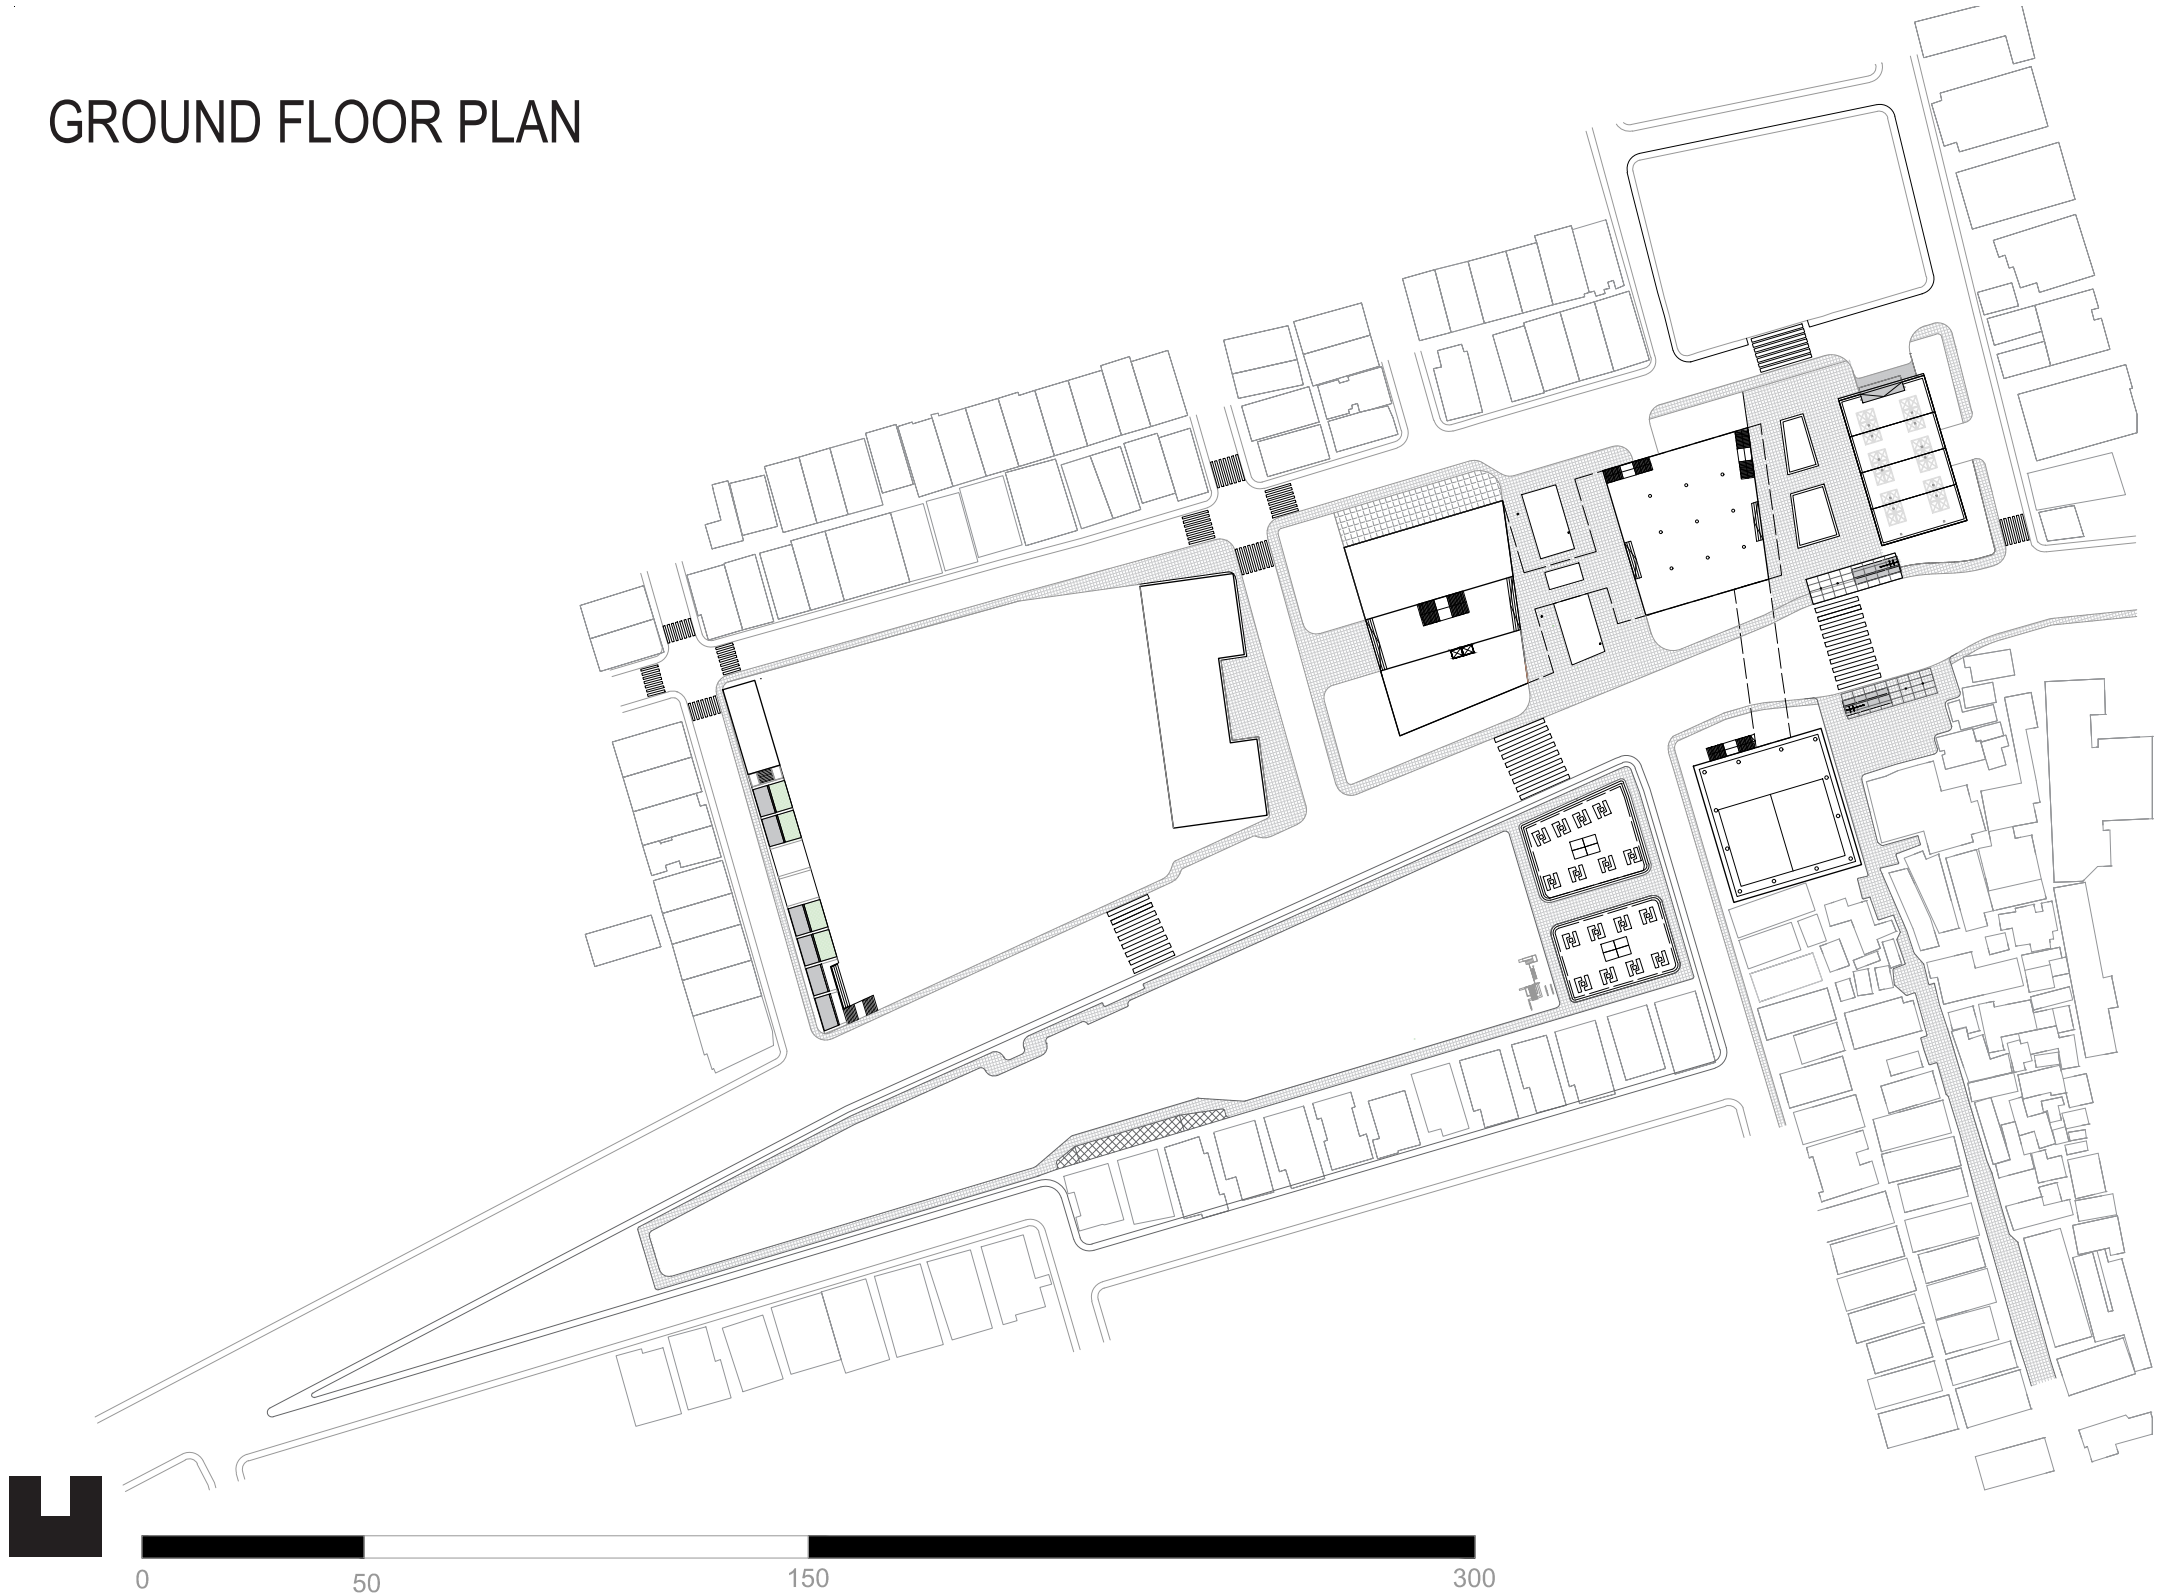


ROOF PLAN




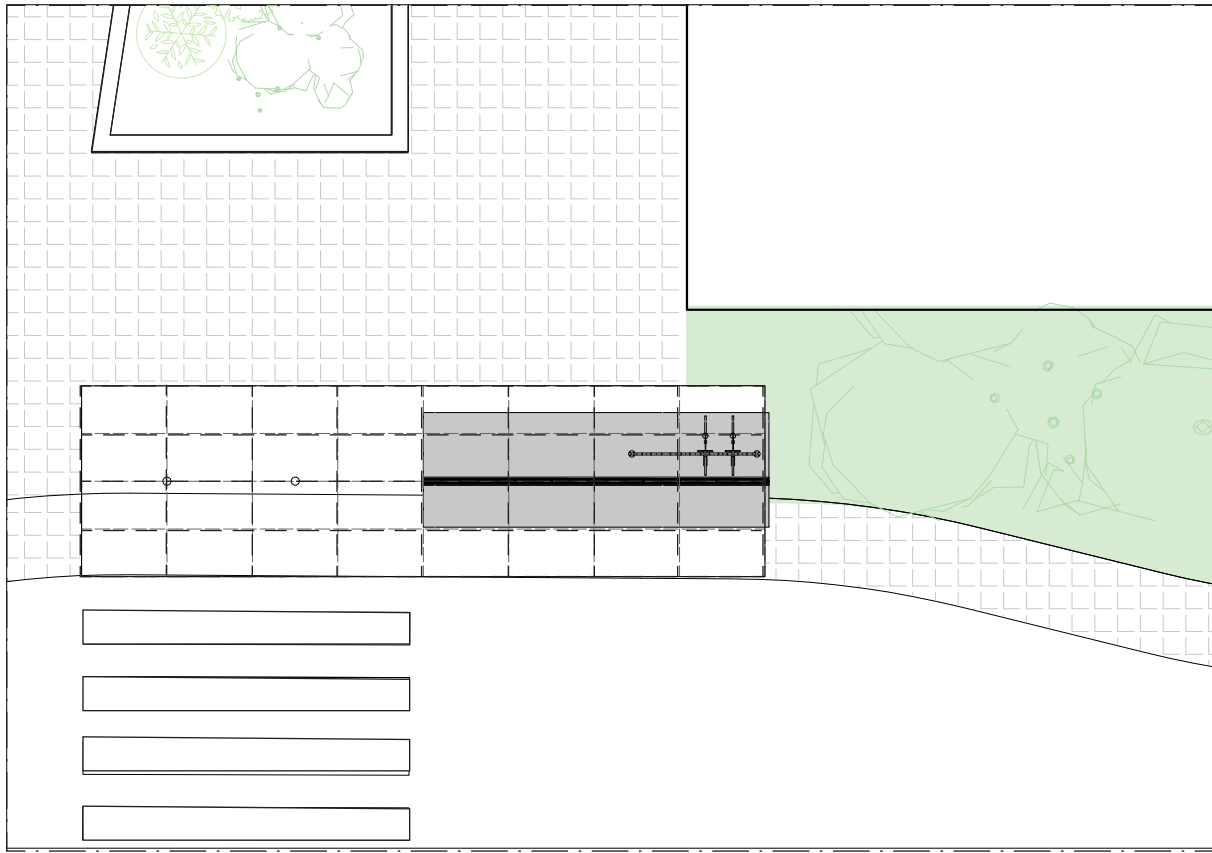


 BUS-STOP PLAN

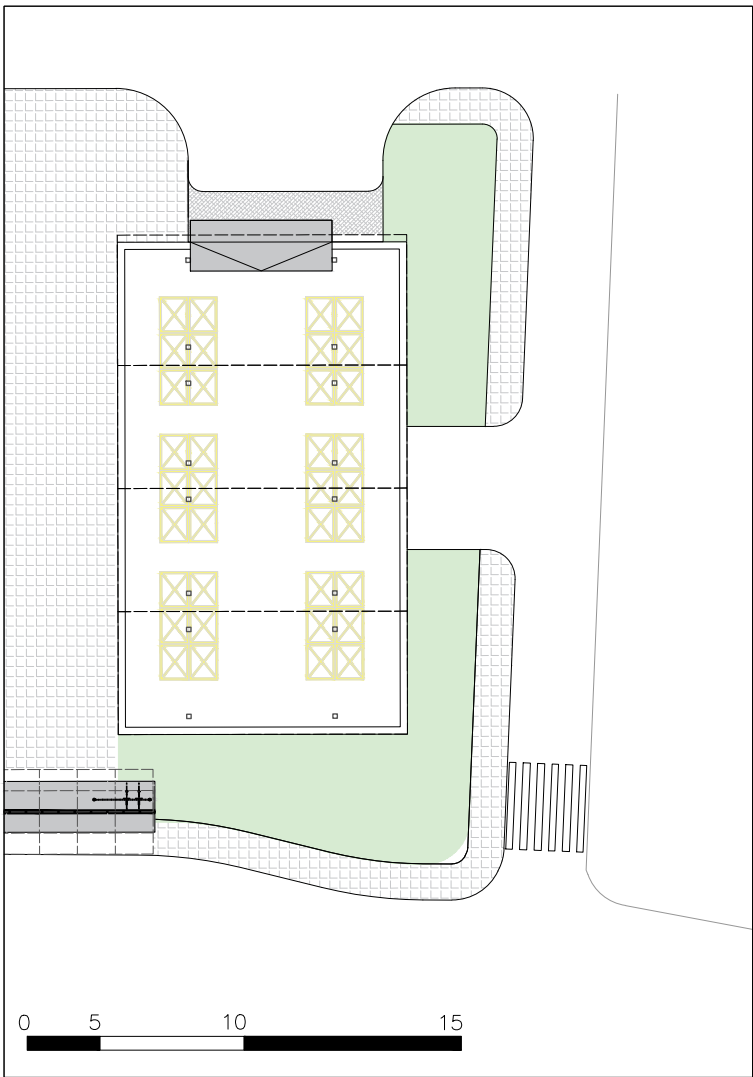

 WET MARKET PLAN

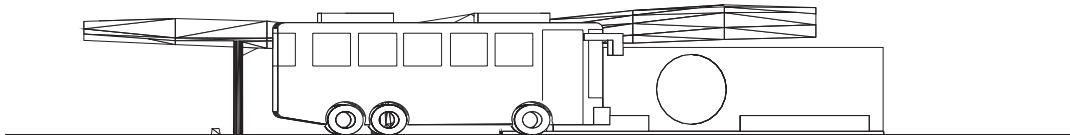

BUS-STOP ELEVATION

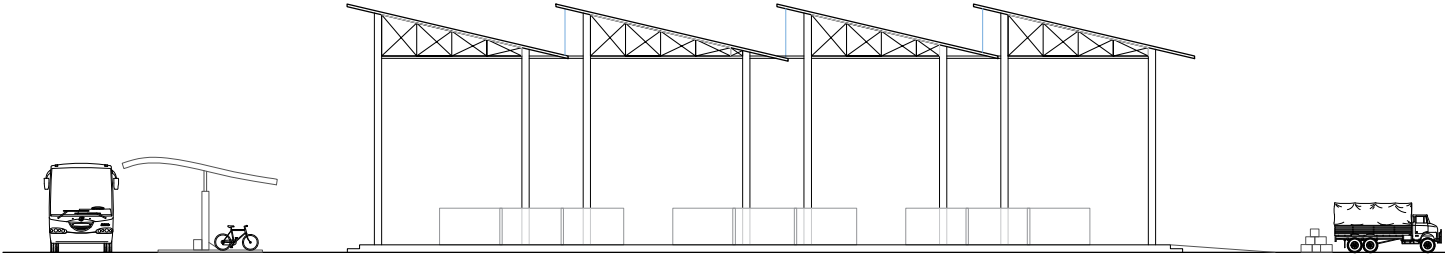

WET MARKET SECTION