


1 DETAIL SECTION AT FIRE ENGINE ACCESS FOR STAIRCASE LANDING AT ST2, ST3 & ST4

MATERIAL KEY

- [BK1] BRICK
- [CC3] OFF-FORM CONCRETE WITH MINERAL SILICATE STAIN
- [CC5] TIMBER PLANK OFF-FORM CONCRETE
- [CC6] BRUSHED CONCRETE
- [CM1] CEMENT AND SAND SCREED
- [CM2] WASHED TERRAZZO

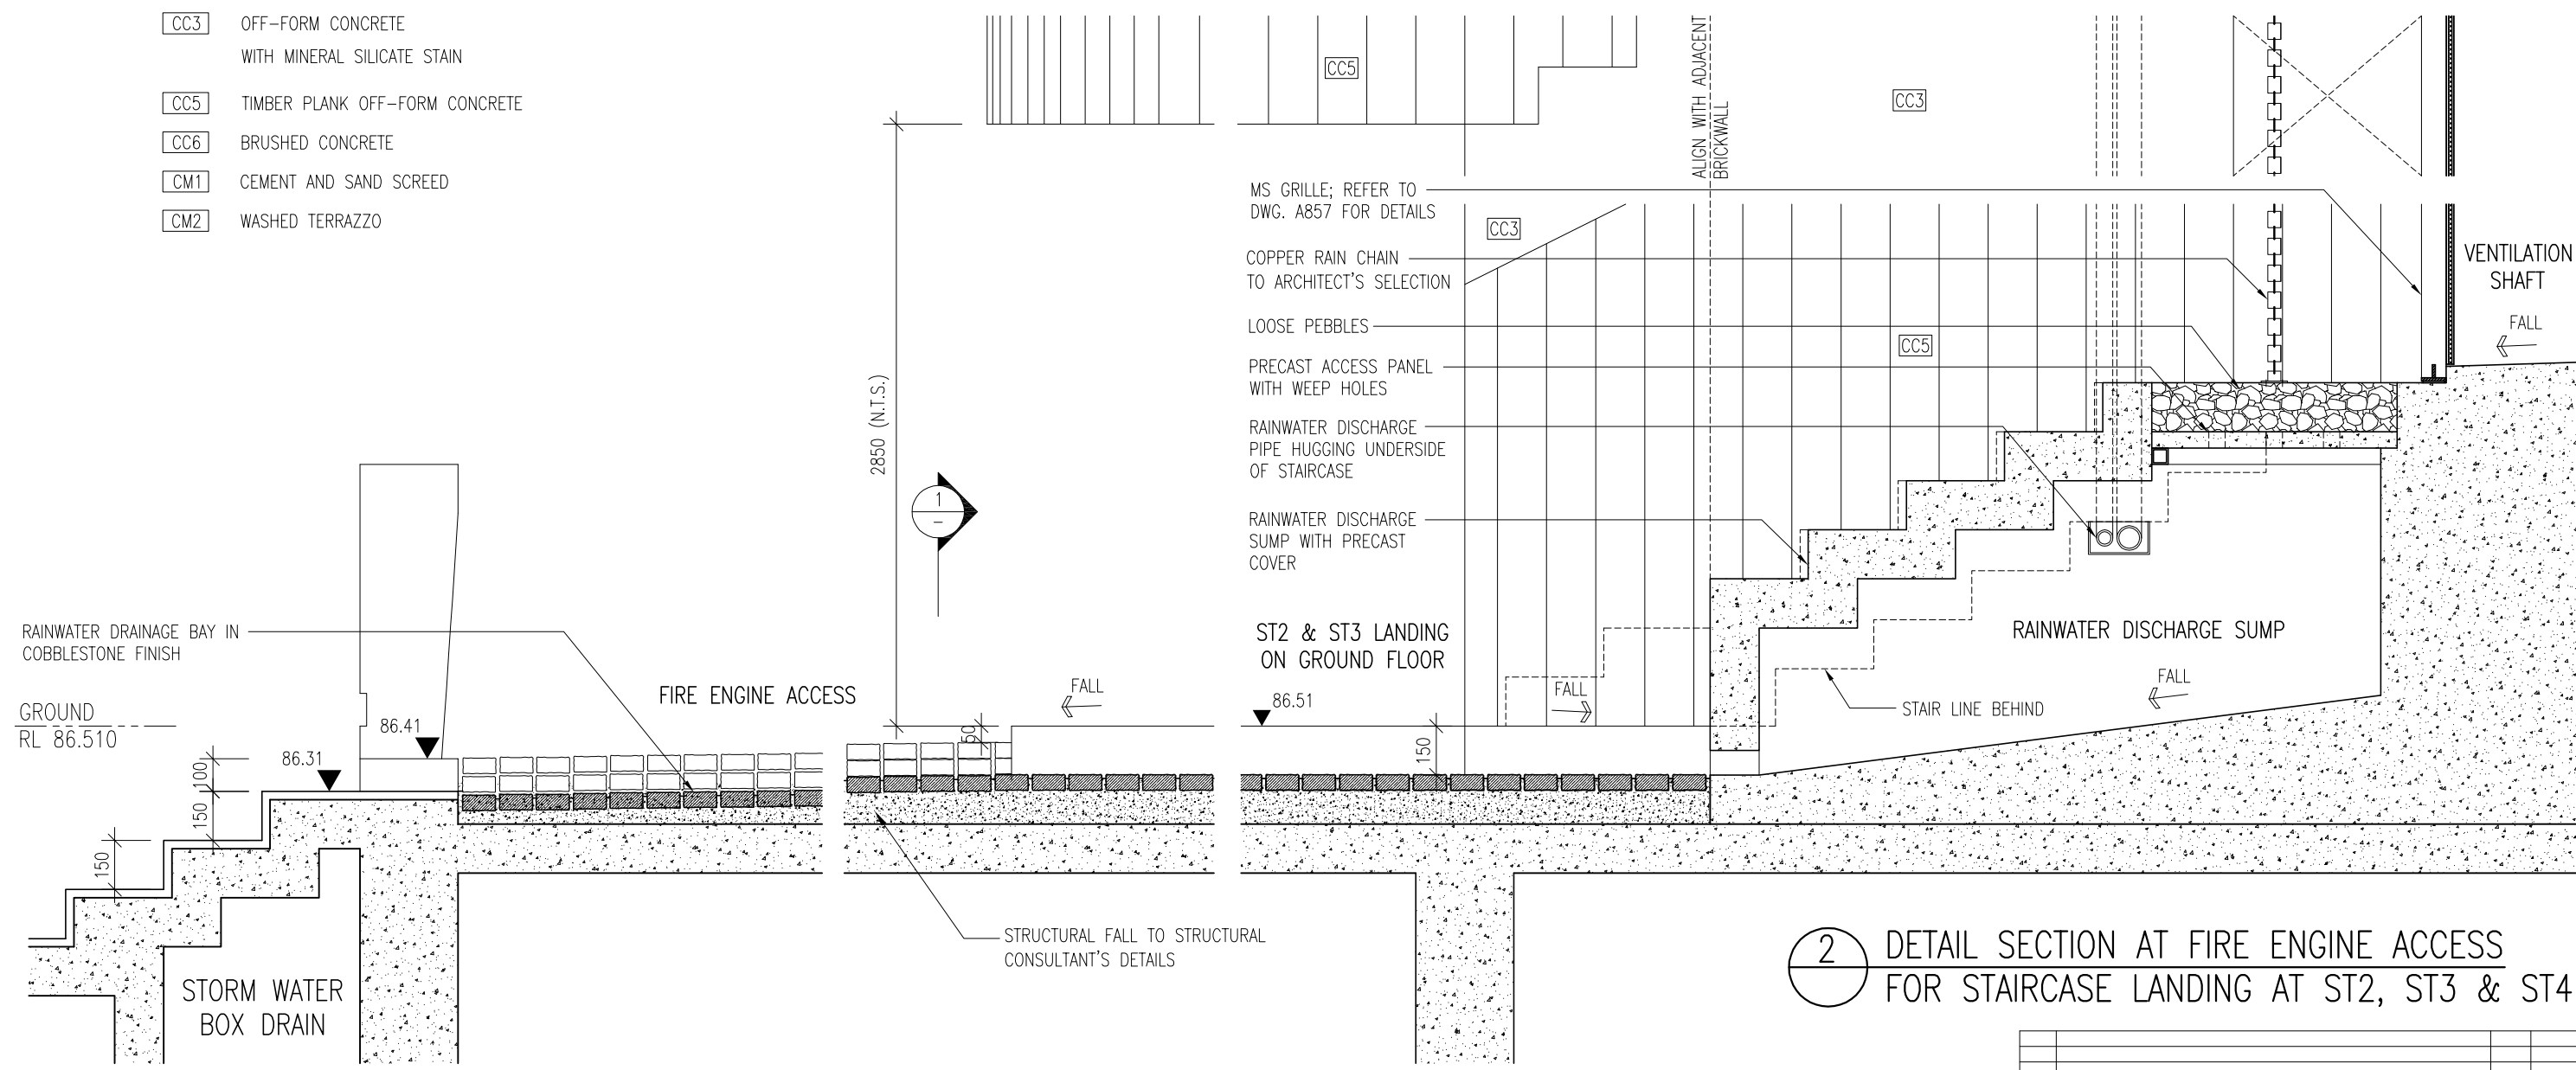

2 DETAIL SECTION AT FIRE ENGINE ACCESS FOR STAIRCASE LANDING AT ST2, ST3 & ST4